

ABBREVIATIONS

CH -	Cell Height	---	Overhead Beam
HH -	Head Height		
FL -	Floor Level		
CH -	Door Height		
BH -	Beam Height		
FF -	Floor Finish		
Elec -	Electrical Box		

Rev	Description	Date
1	INITIAL REVISION	08/05/2025

DG Modelling Ltd
www.dgmodelling.com

PROJECT

Example Deliverables

TITLE

SITE

CLIENT

-


DATE 08/05/2025

SCALE (@ A1)
1 : 100

PROJECT NUMBER
5476


DRAWING NUMBER
5476-DGM-ZZ-EX-DR-X-0002

REV
1

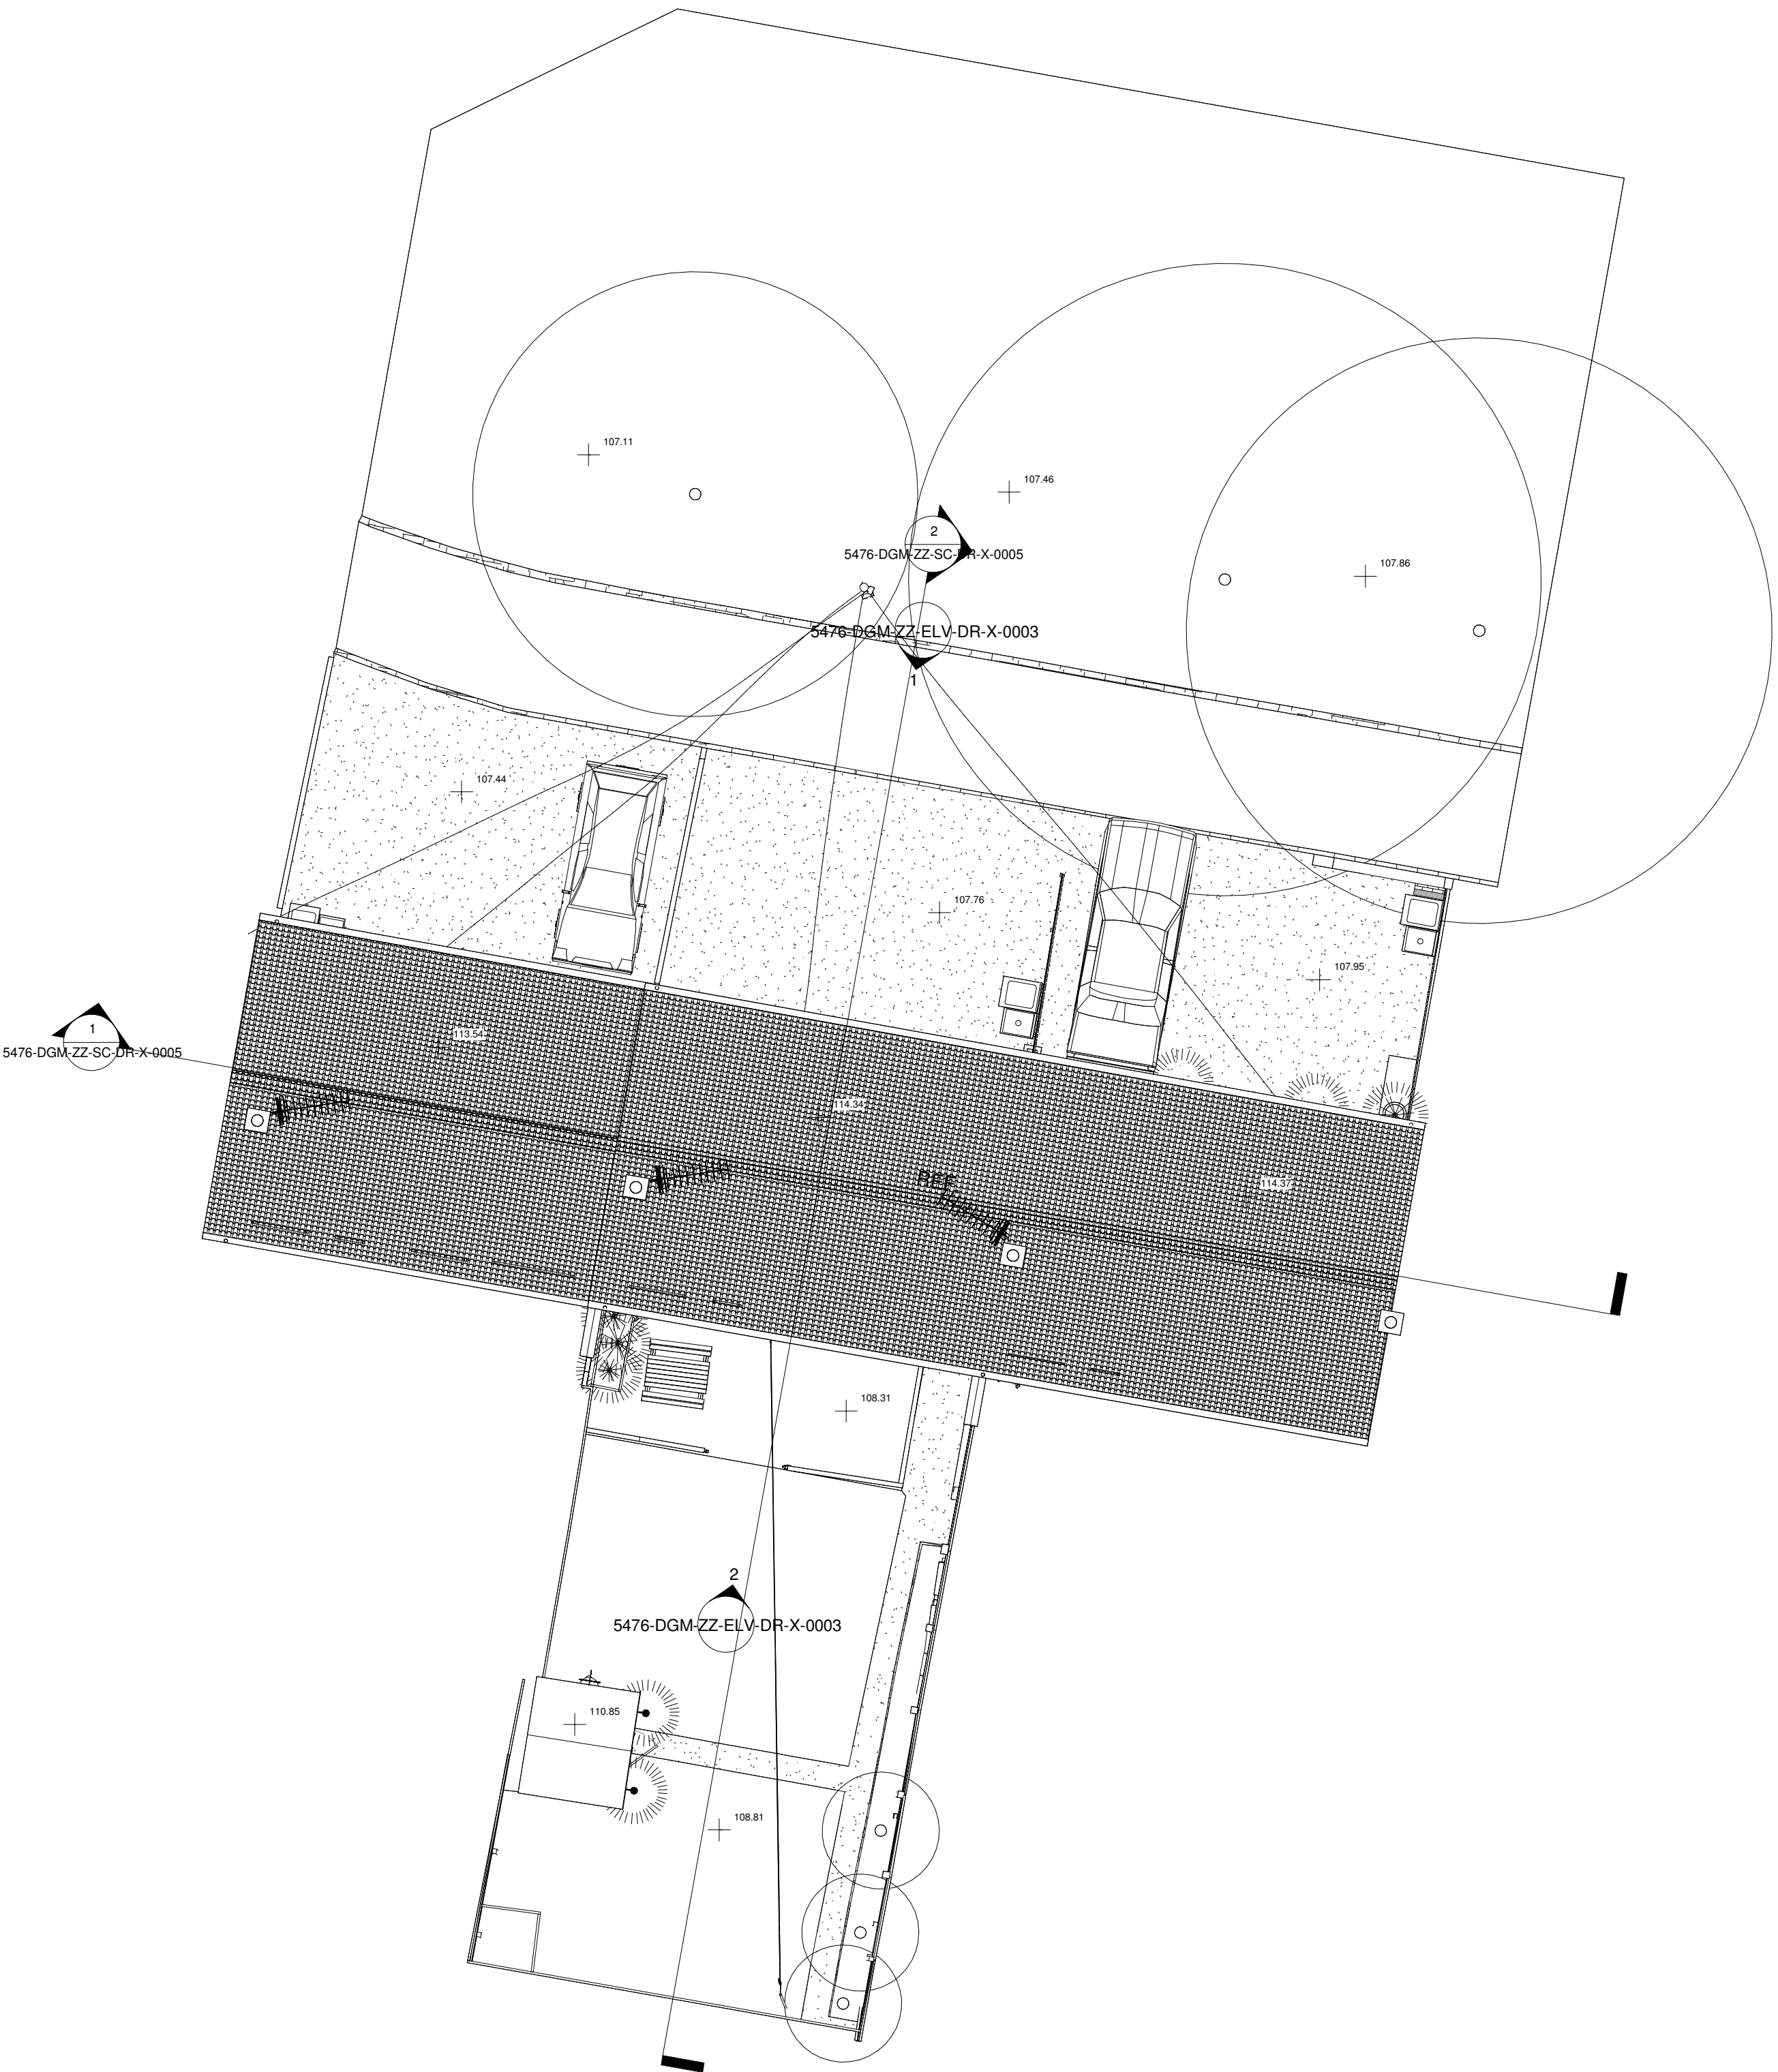

1 Site
1 : 100



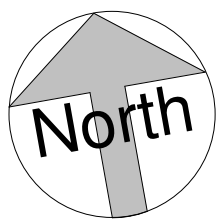

ABBREVIATIONS

CH	-	Cell Height	---	Overhead Beam
HH	-	Head Height		
FL	-	Floor Level		
DH	-	Door Height		
BH	-	Beam Height		
FF	-	Floor Finish		
Elec	-	Electrical Box		

Rev	Description	Date
1	INITIAL REVISION	08/05/2025

DG Modelling Ltd
www.dgmodelling.com

PROJECT

Example Deliverables

TITLE

FLOOR PLANS

CLIENT

-

DATE 08/05/2025

SCALE (@ A1)
1 : 100


PROJECT NUMBER
5476

DRAWING NUMBER


5476-DGM-ZZ-00-DR-X-0004

REV


1

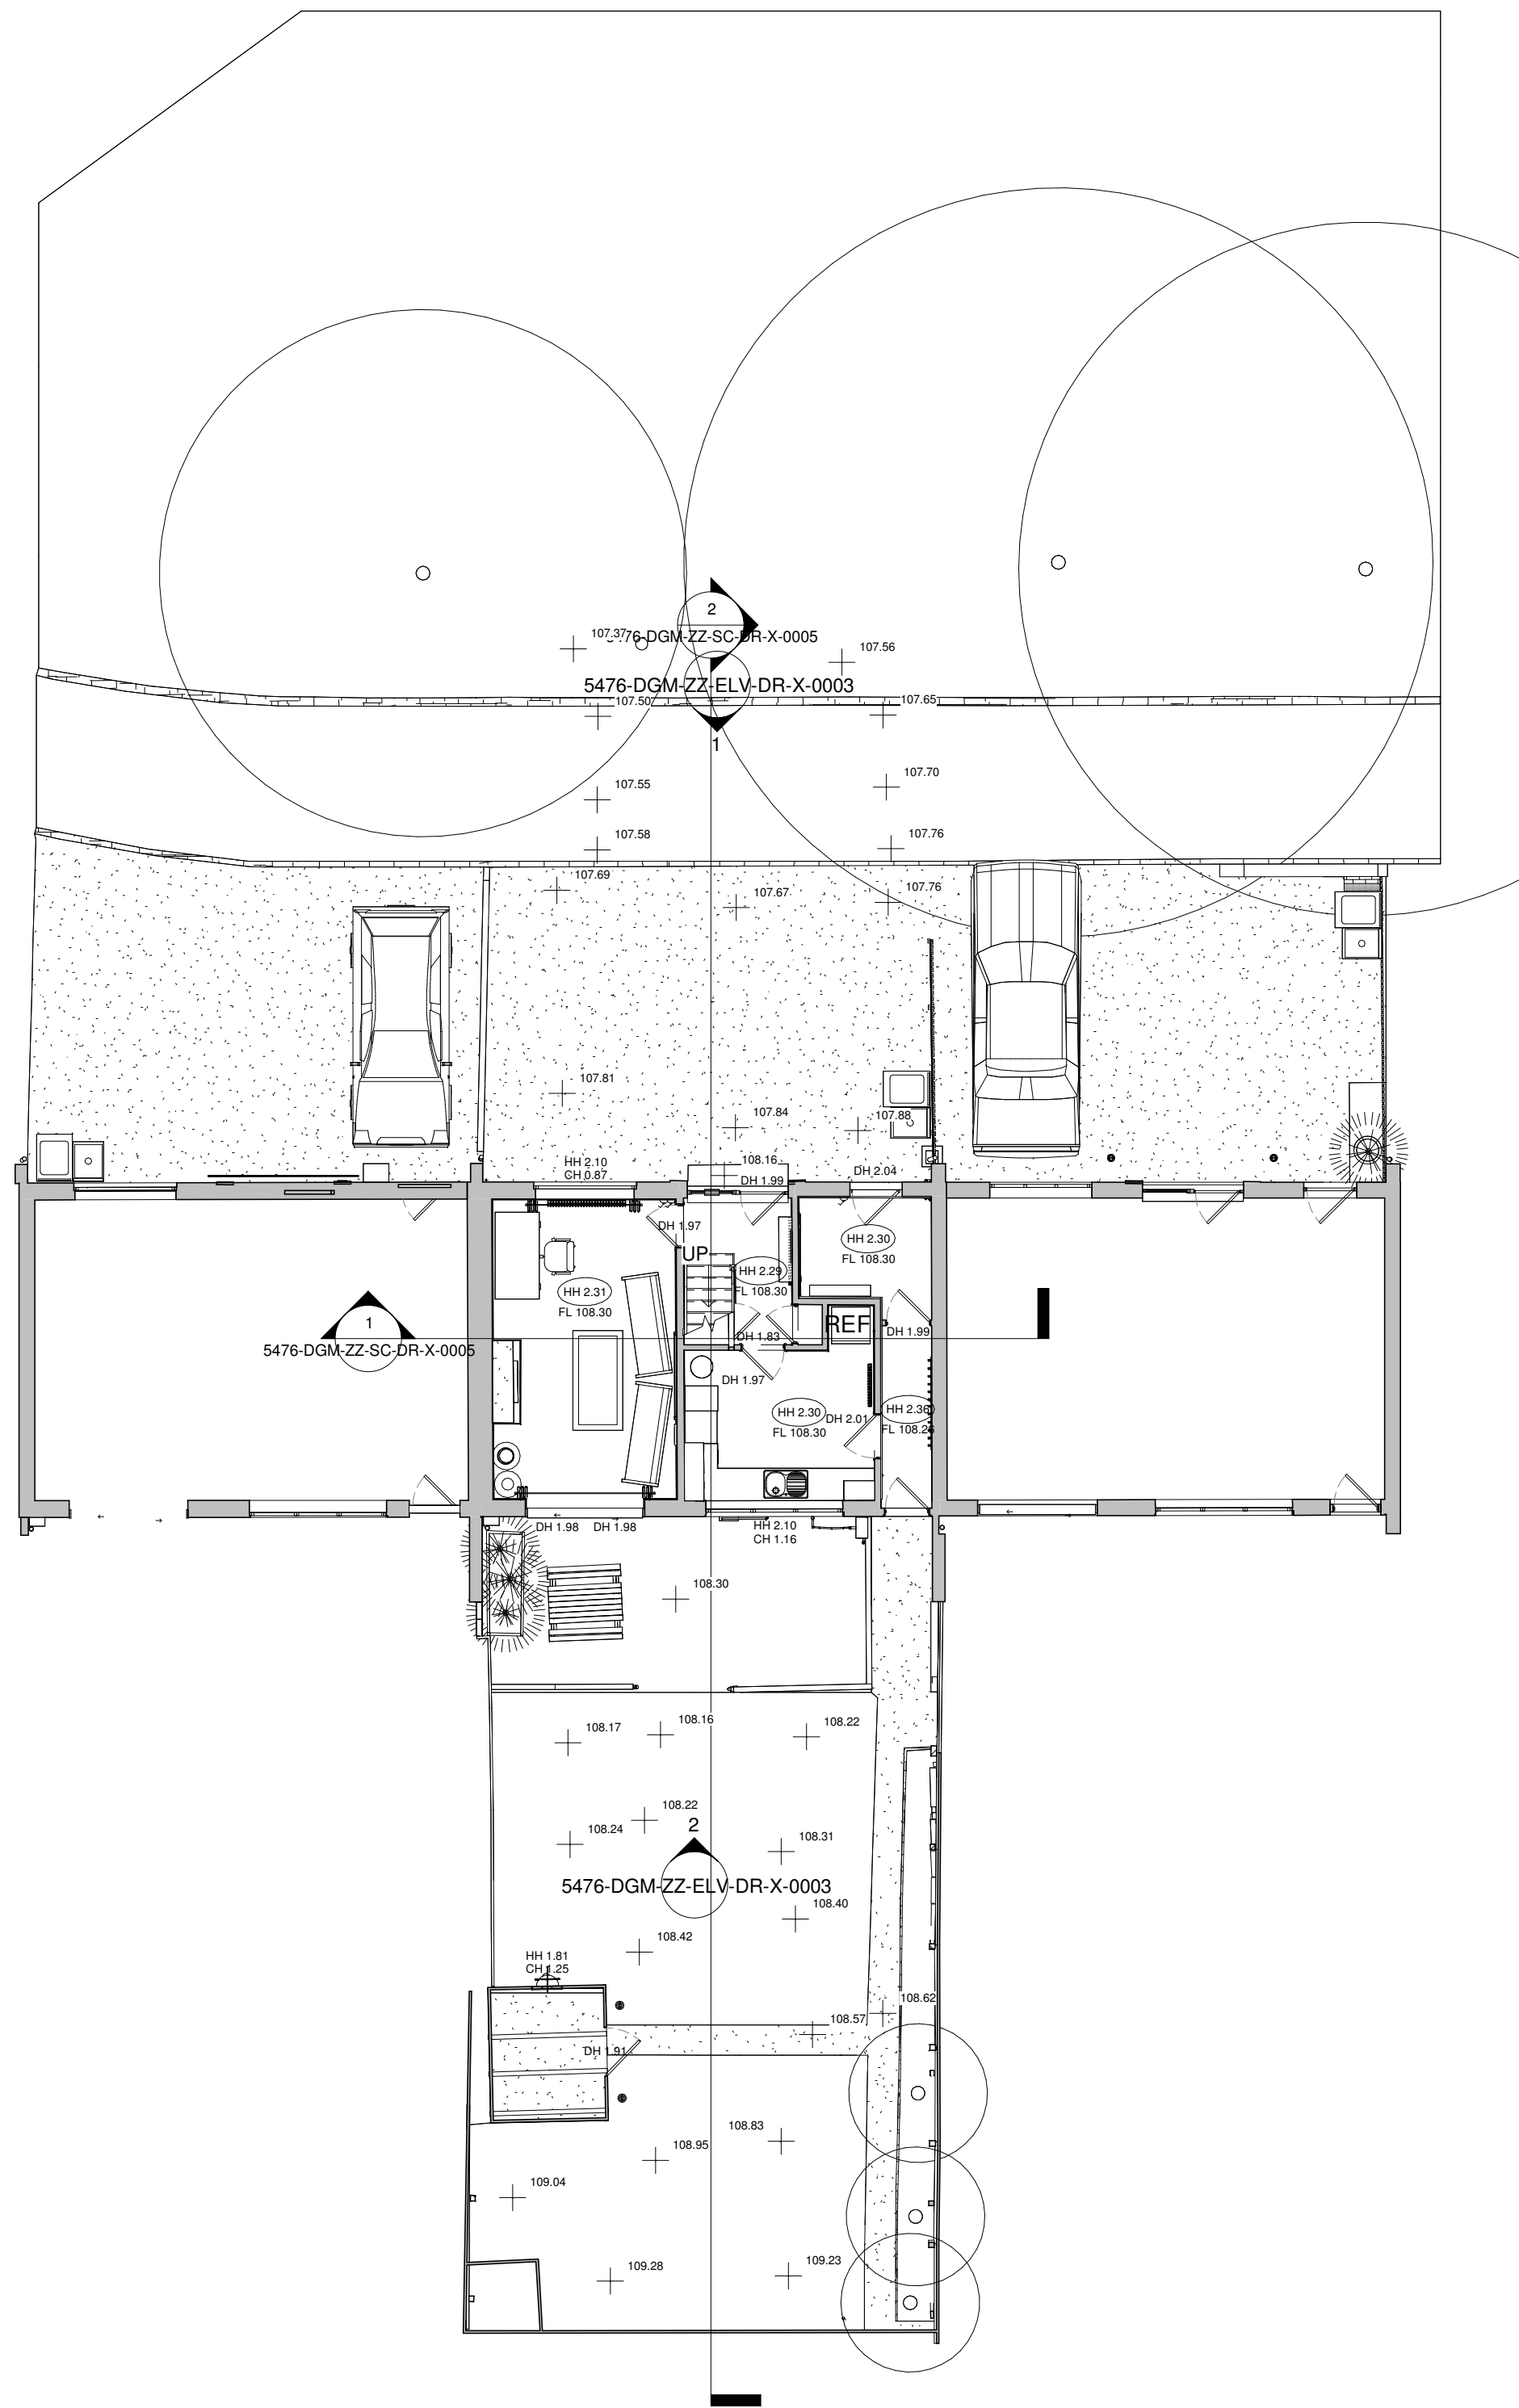

1 Level 0
1 : 100

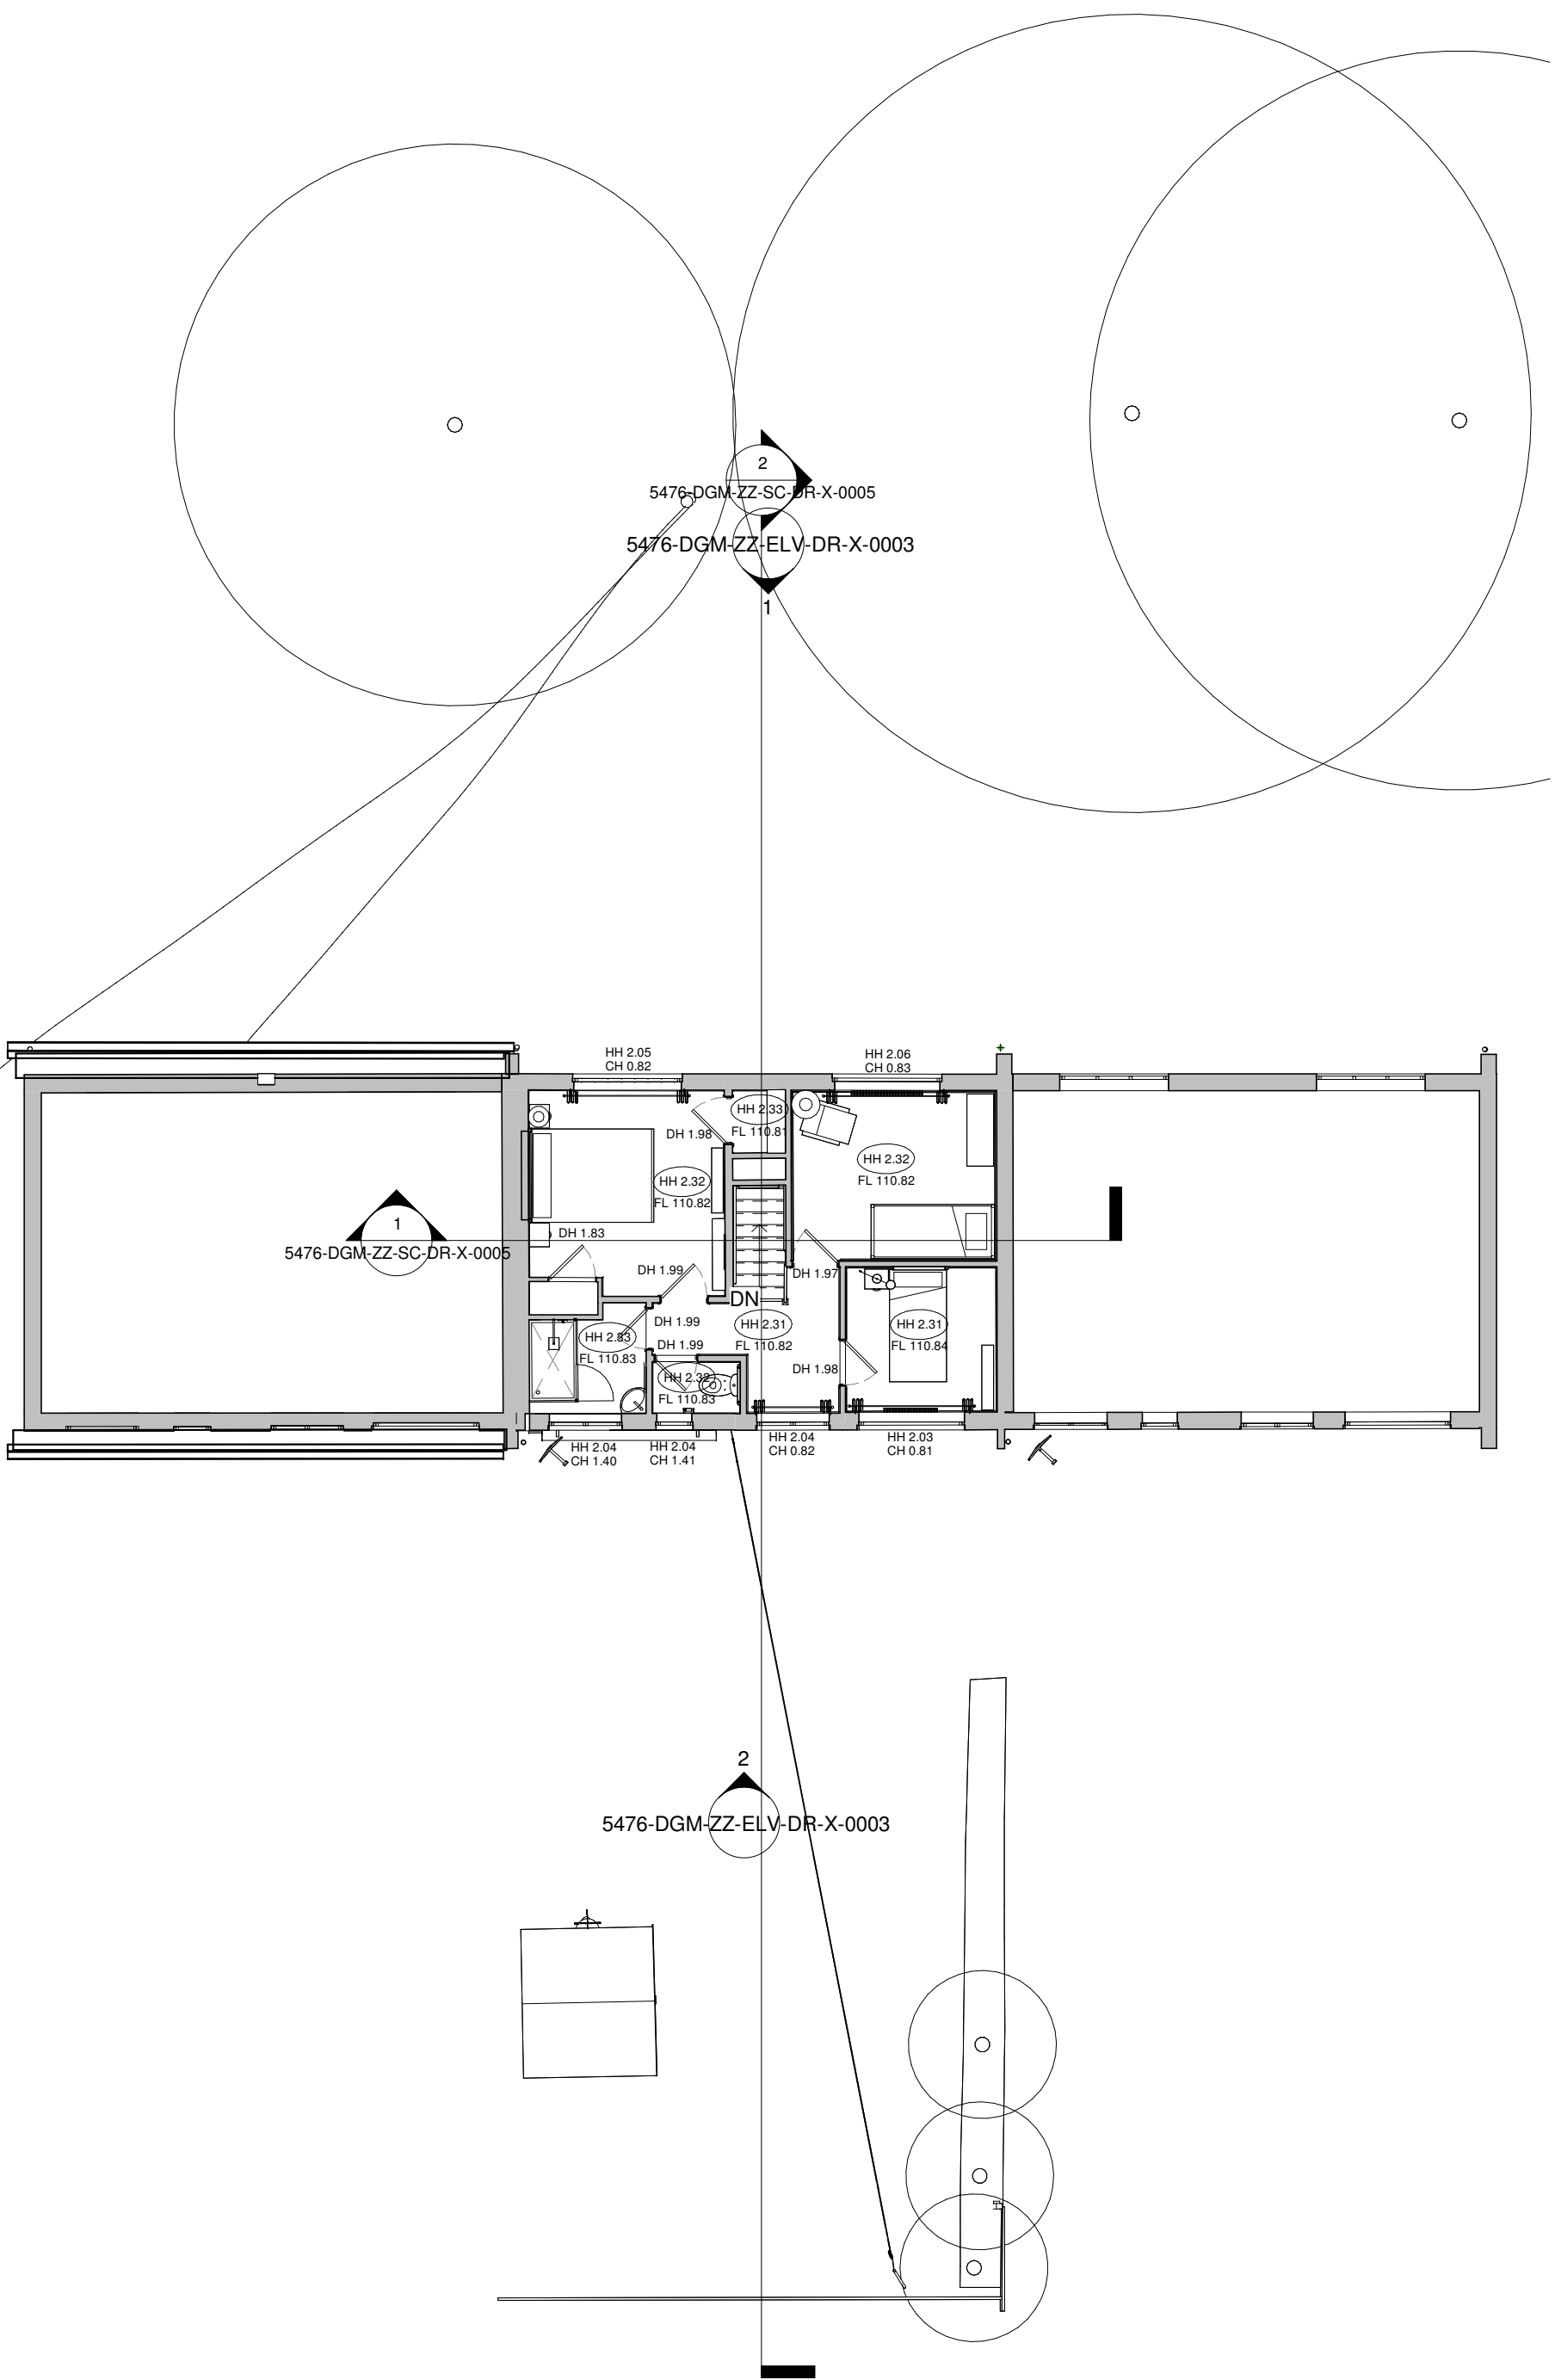

2 Level 1
1 : 100

 





ABBREVIATIONS	
CH - Gill Height	Overhead Beam
HH - Head Height	
FL - Floor Level	
DH - Door Height	
BH - Beam Height	
FF - Floor Finish	
Elec - Electrical Box	

Rev	Description	Date
1	INITIAL REVISION	08/05/2025


DG Modelling Ltd	
www.dgmodelling.com	
PROJECT	
Example Deliverables	
TITLE	
ELEVATIONS	
CLIENT	
-	
DATE	
08/05/2025	
SCALE (@ A1)	PROJECT NUMBER
1 : 100	5476
DRAWING NUMBER	REV
5476-DGM-ZZ-ELV-DR-X-0003	1

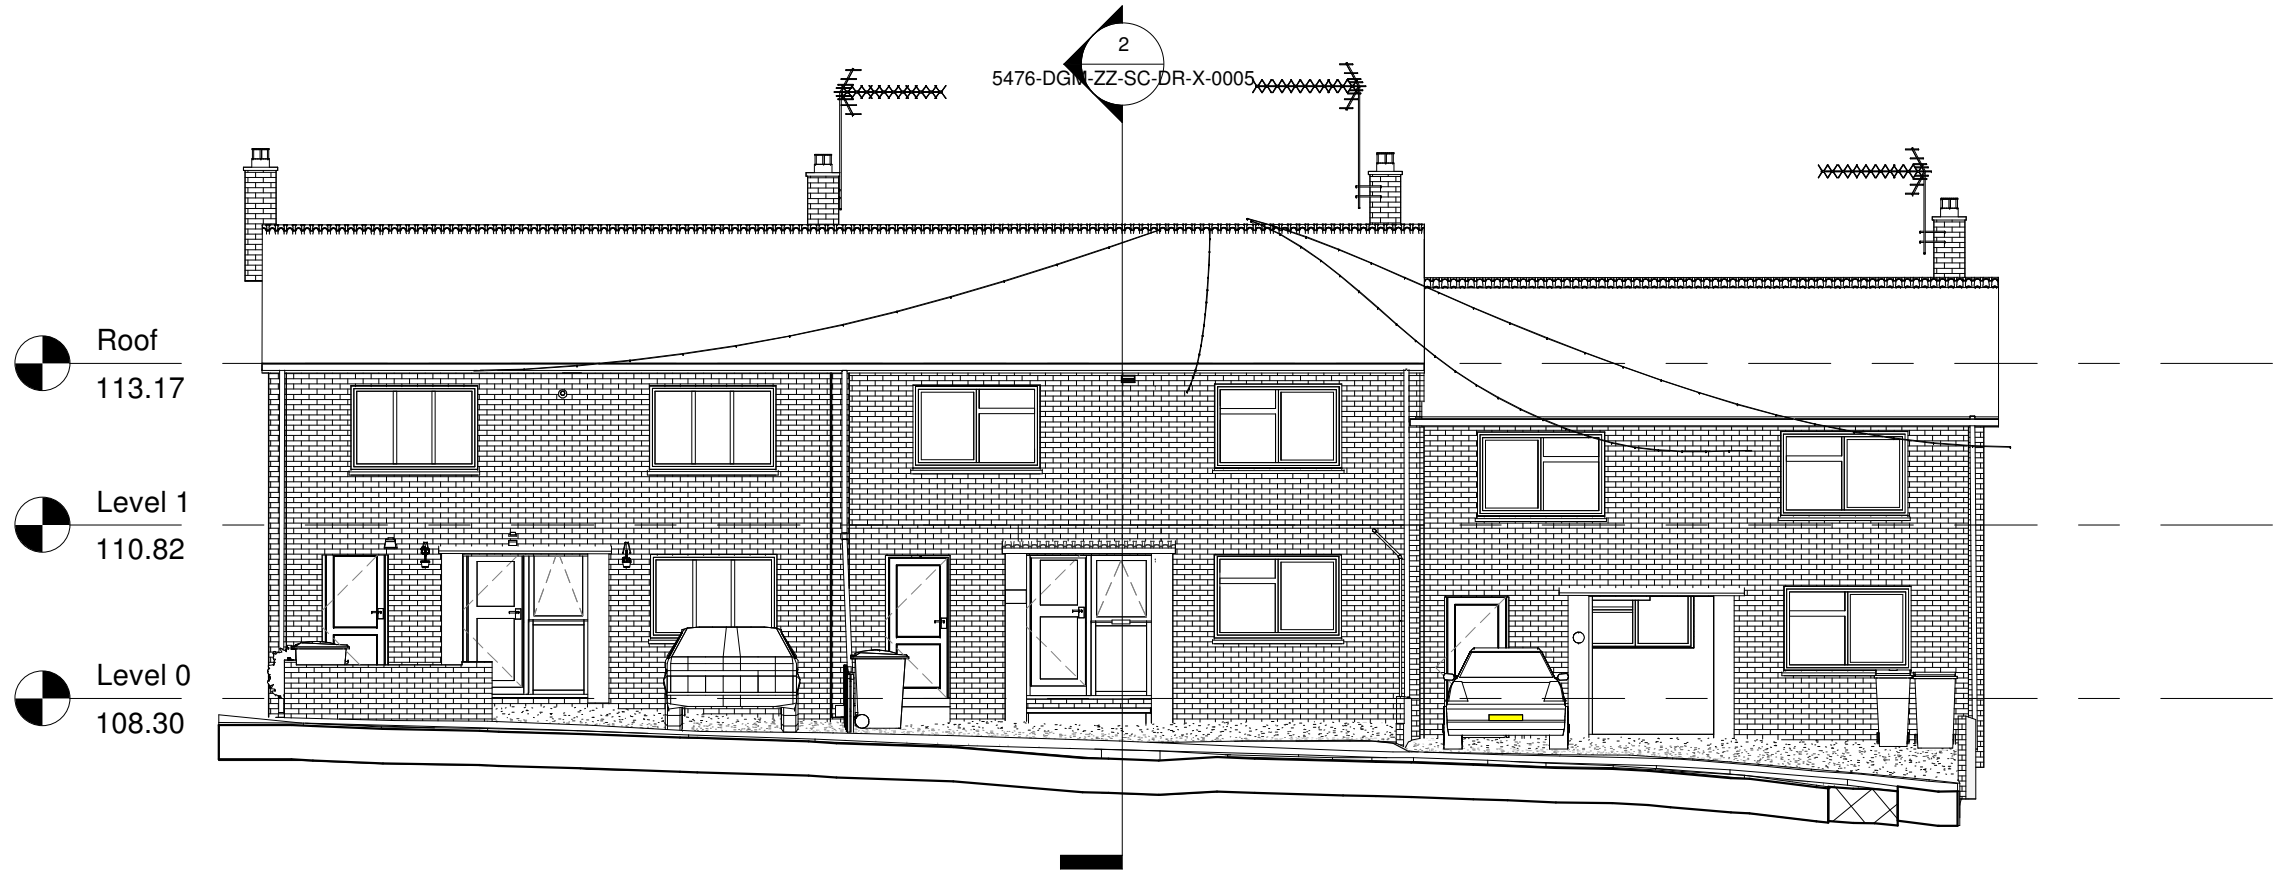


1 North
1 : 100

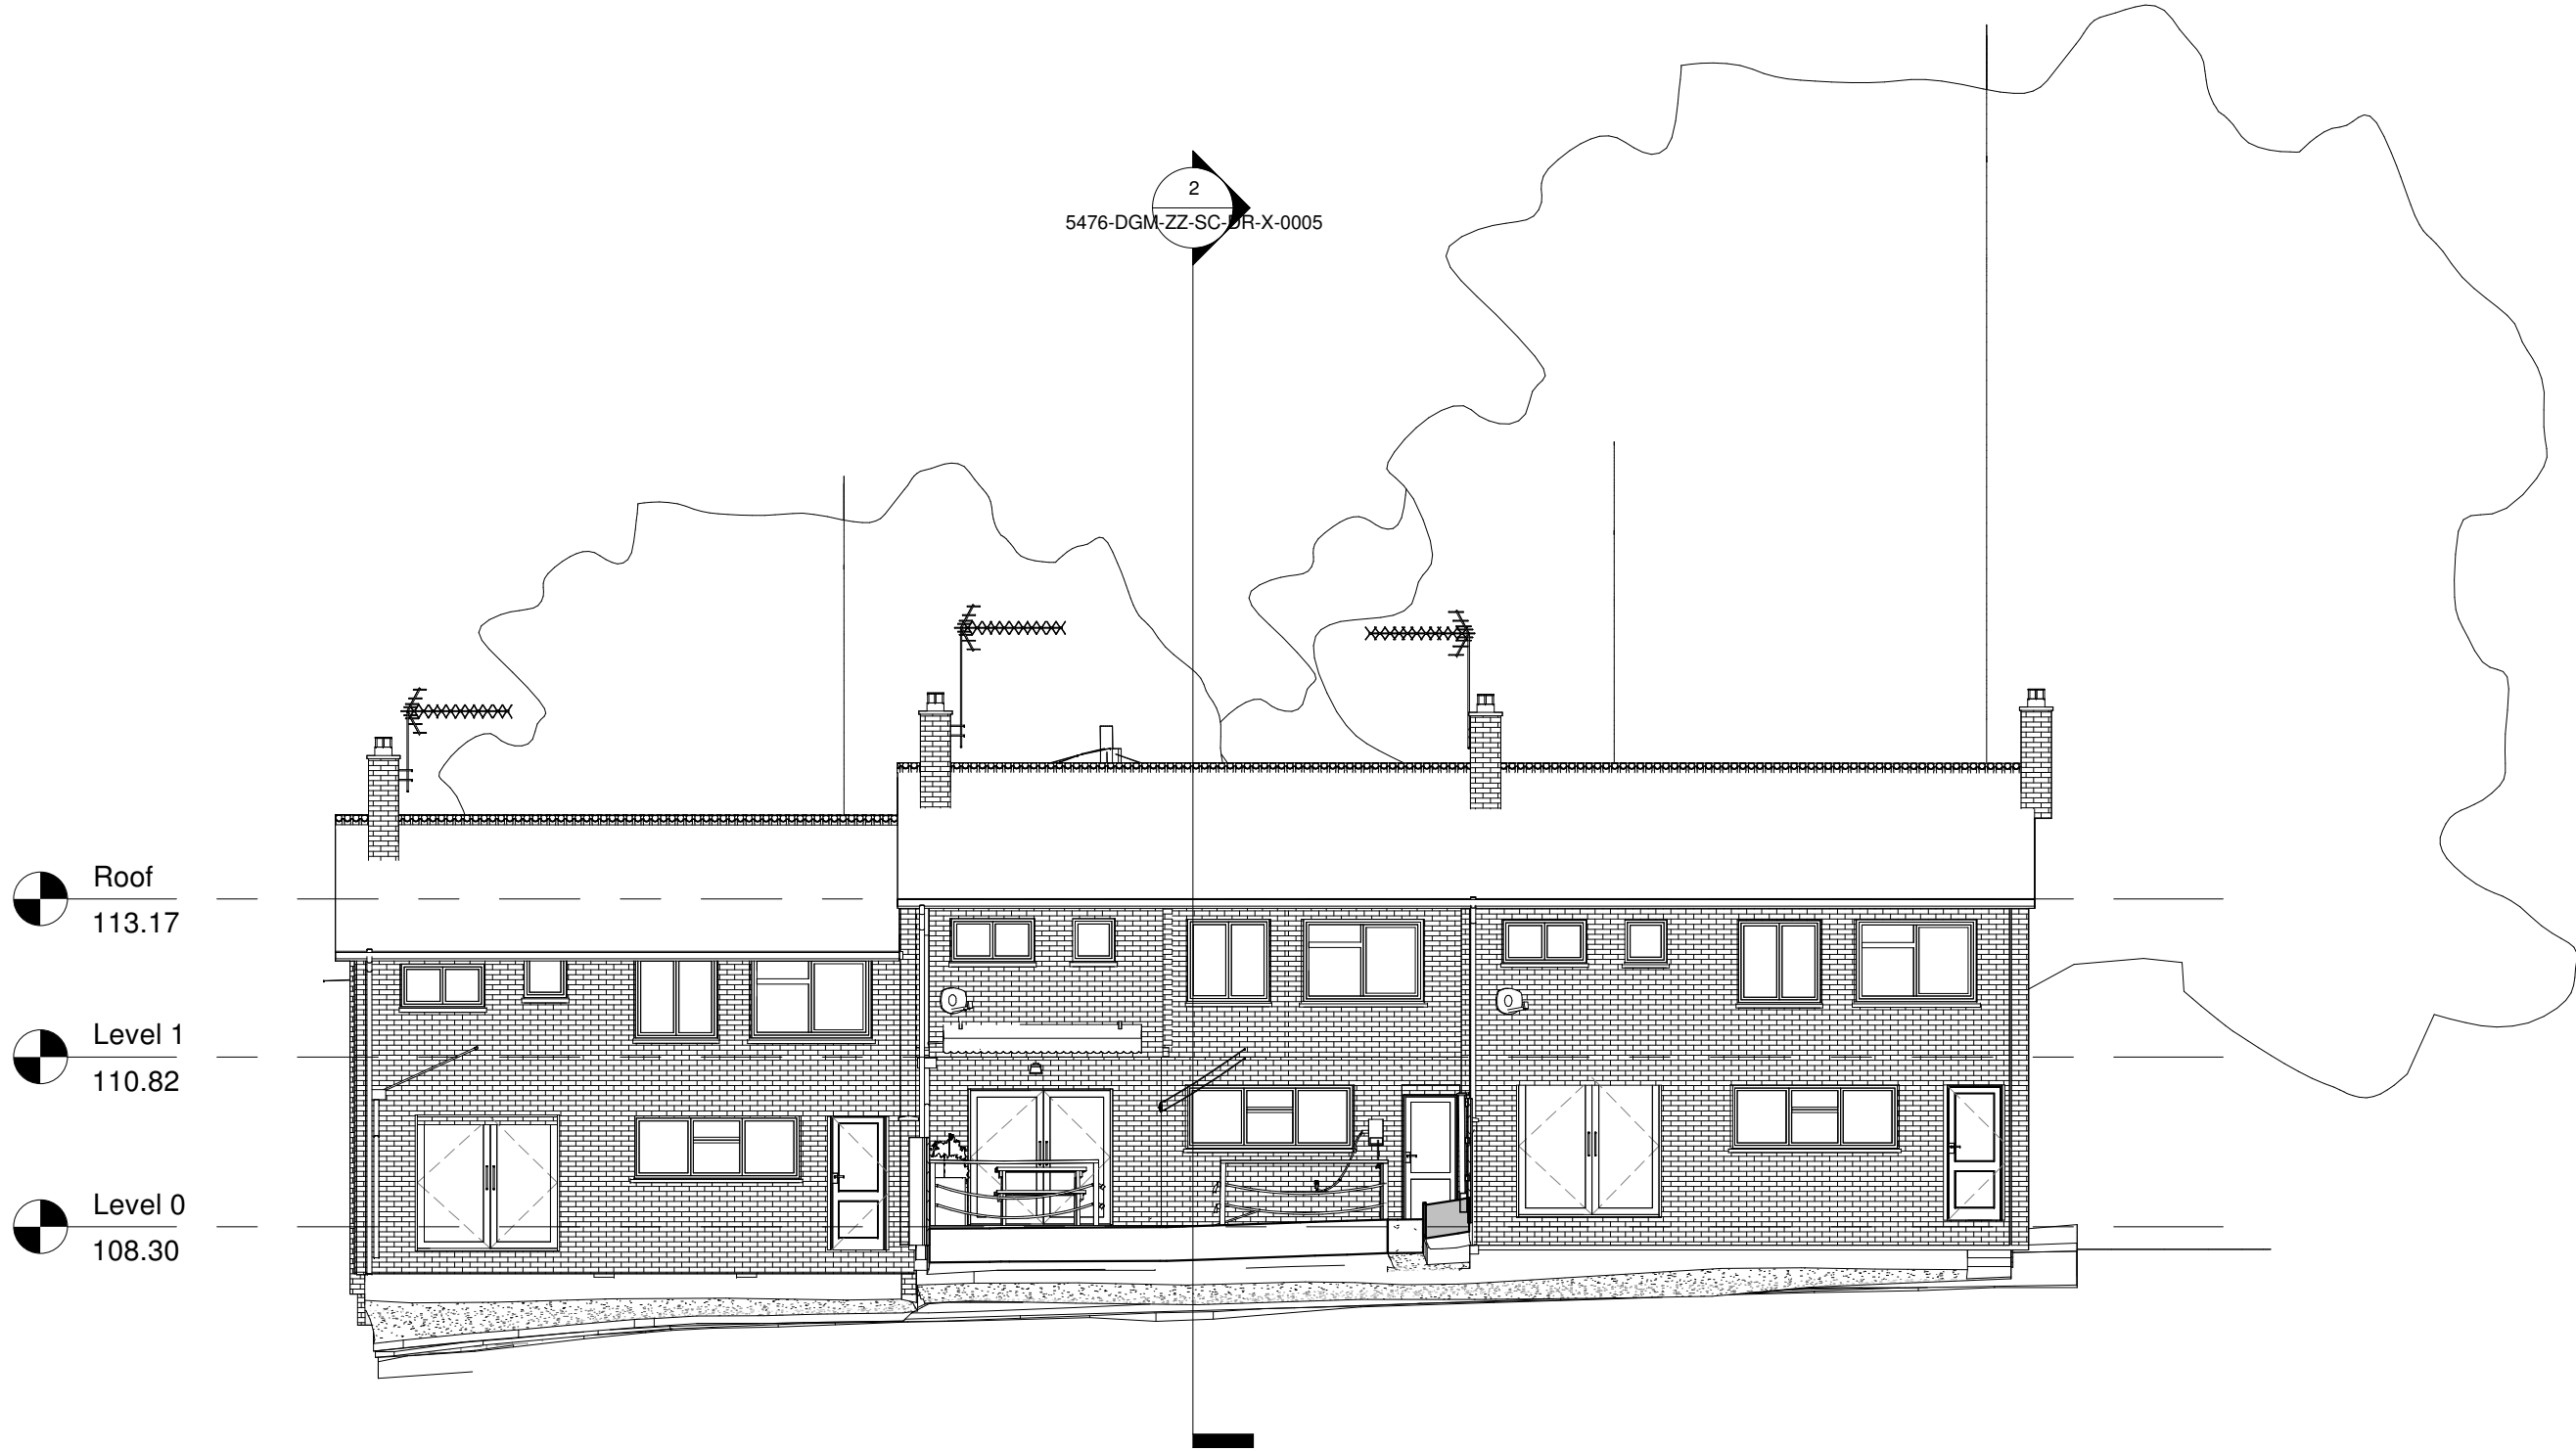

2 South
1 : 100

 

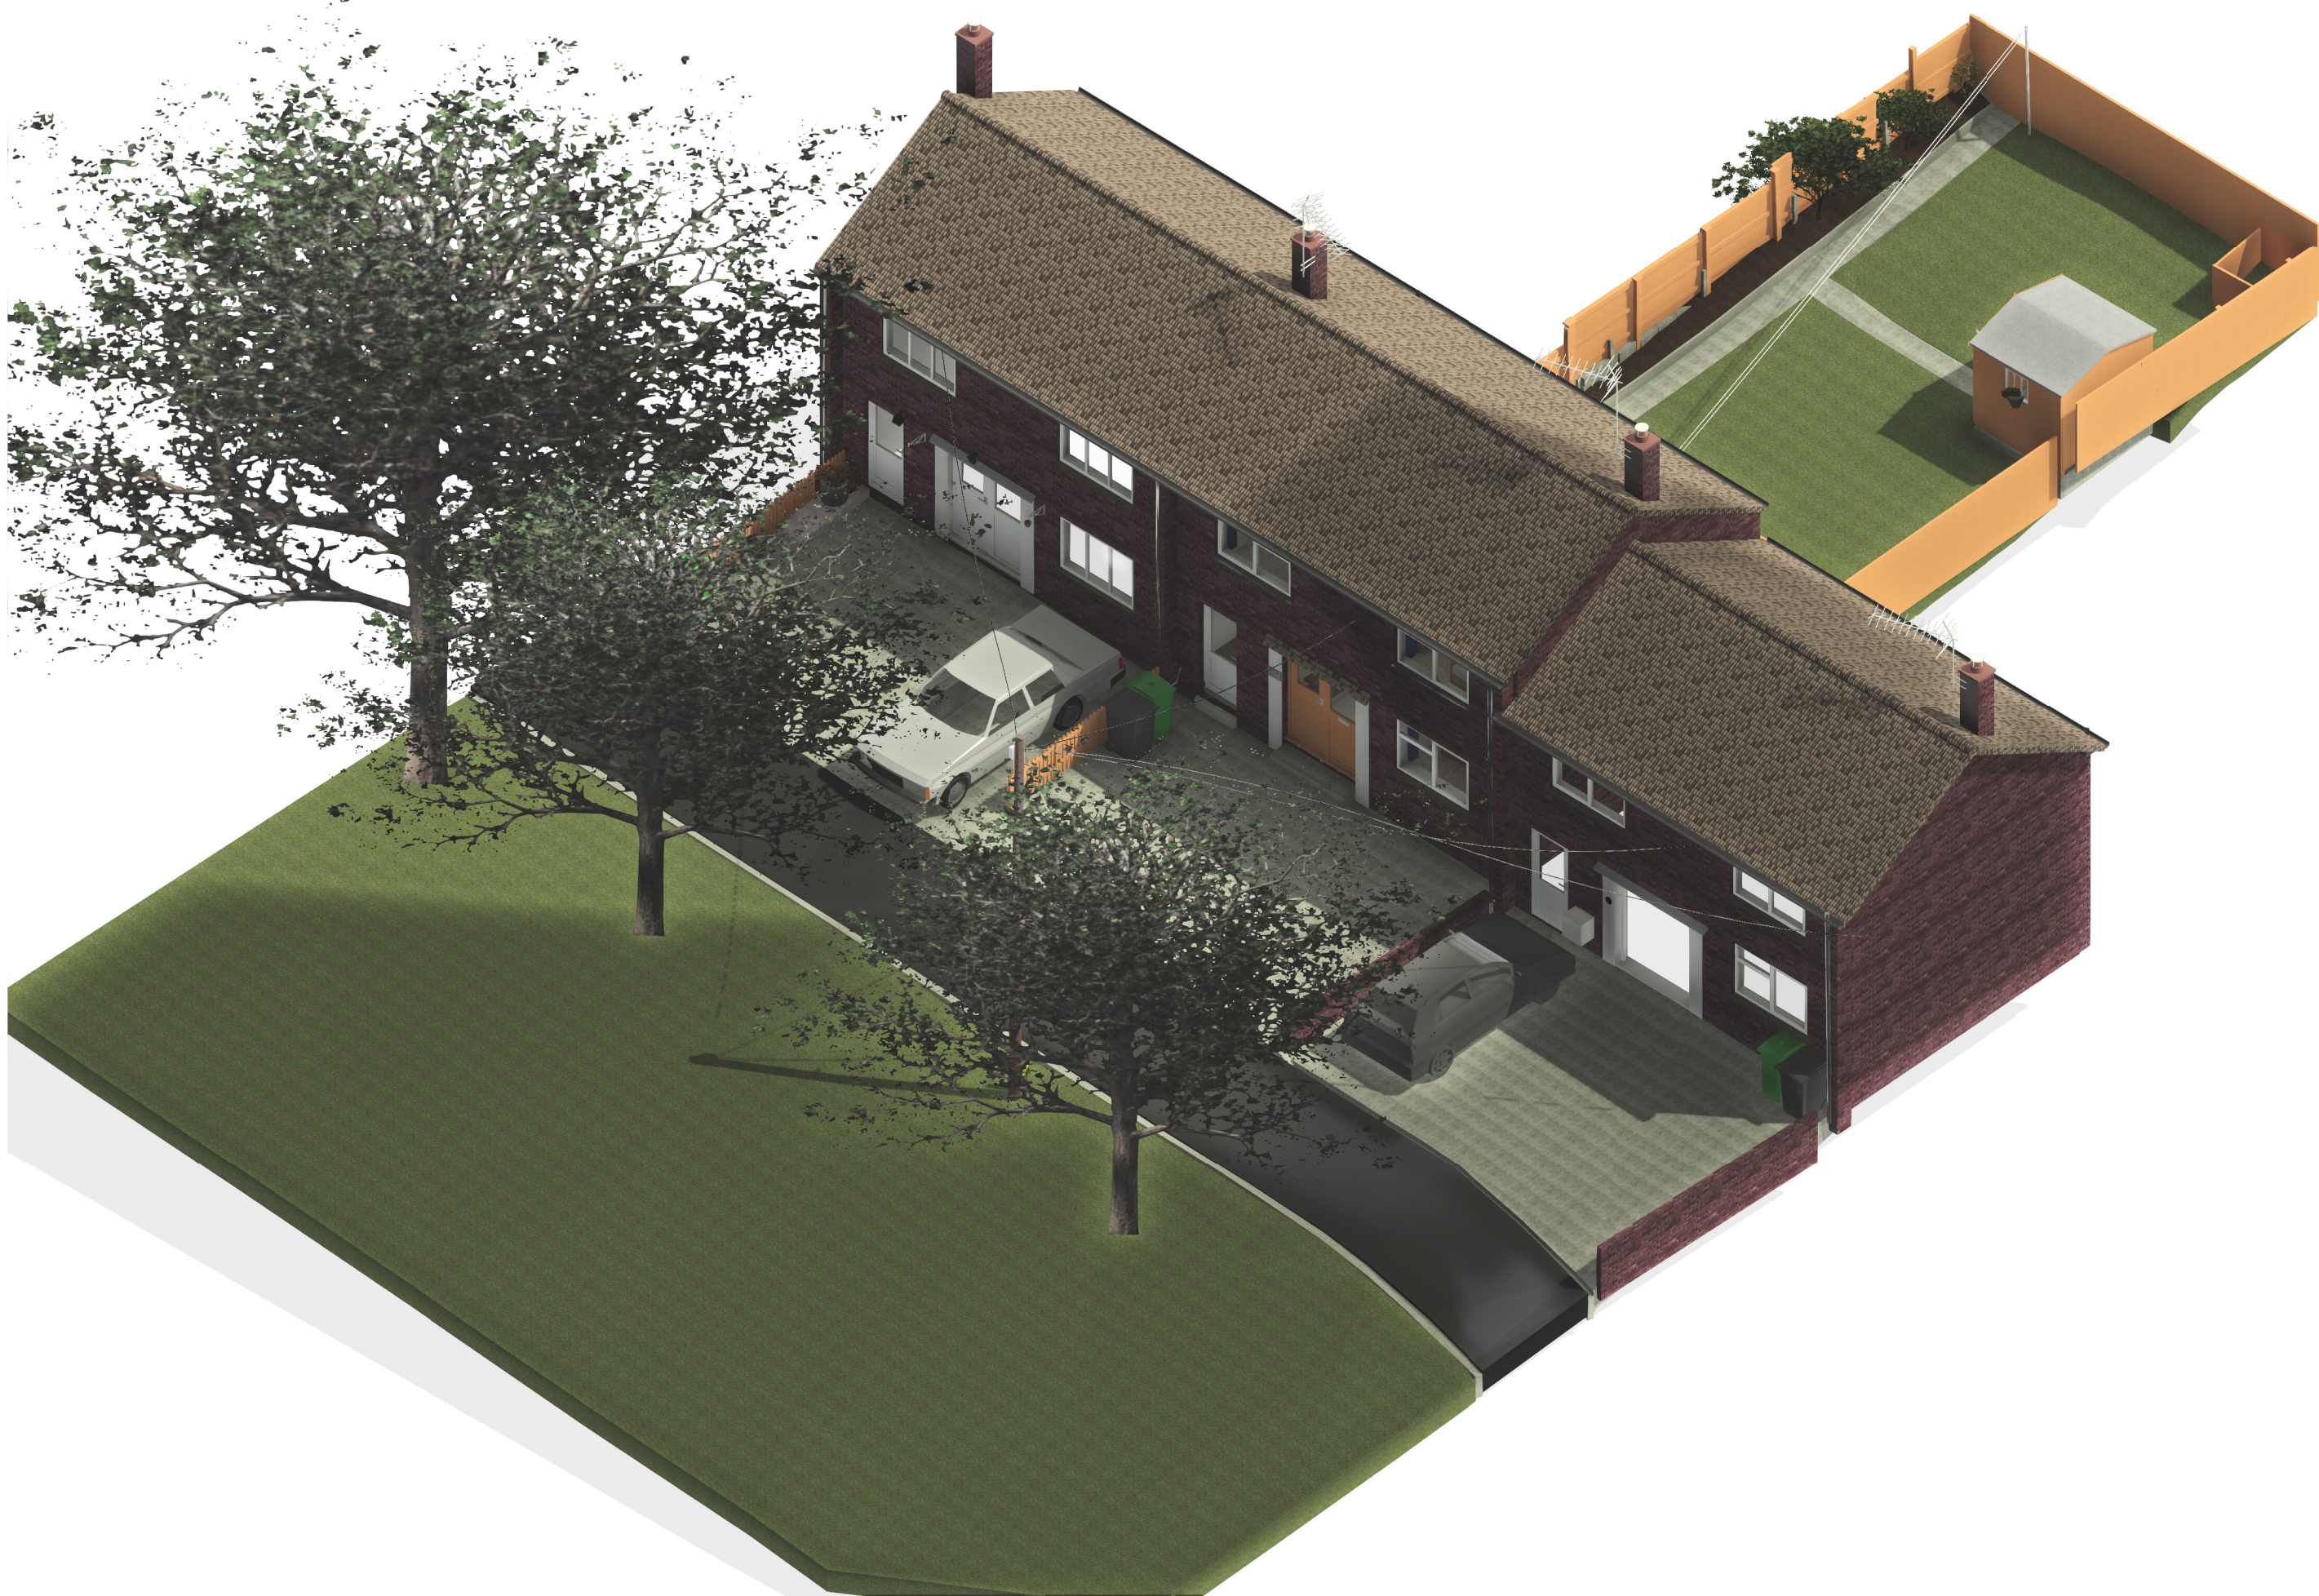

1 3D Sheet



ABBREVIATIONS

CH -	Cell Height	---	Overhead Beam
HH -	Head Height		
FL -	Floor Level		
CH -	Door Height		
BH -	Beam Height		
FF -	Floor Finish		
Elec -	Electrical Box		

Rev	Description	Date
1	INITIAL REVISION	08/05/2025

DG Modelling Ltd
www.dgmodelling.com

PROJECT

Example Deliverables

TITLE

3D

CLIENT

-

DATE 08/05/2025

SCALE (@ A1)

PROJECT NUMBER
5476

DRAWING NUMBER

5476-DGM-ZZ-3D-DR-X-0001

REV

1



ABBREVIATIONS	
CH - Cill Height	Overhead Beam
HH - Head Height	
FL - Floor Level	
DH - Door Height	
BH - Beam Height	
FF - Floor Finish	
Elec - Electrical Box	

Rev	Description	Date
1	INITIAL REVISION	08/05/2025

DG Modelling Ltd
www.dgmodelling.com

PROJECT
Example Deliverables


TITLE
SECTIONS

CLIENT
-


DATE
08/05/2025

SCALE (@ A1) 1 : 100	PROJECT NUMBER 5476
-------------------------	------------------------

DRAWING NUMBER 5476-DGM-ZZ-SC-DR-X-0005	REV 1
--	----------

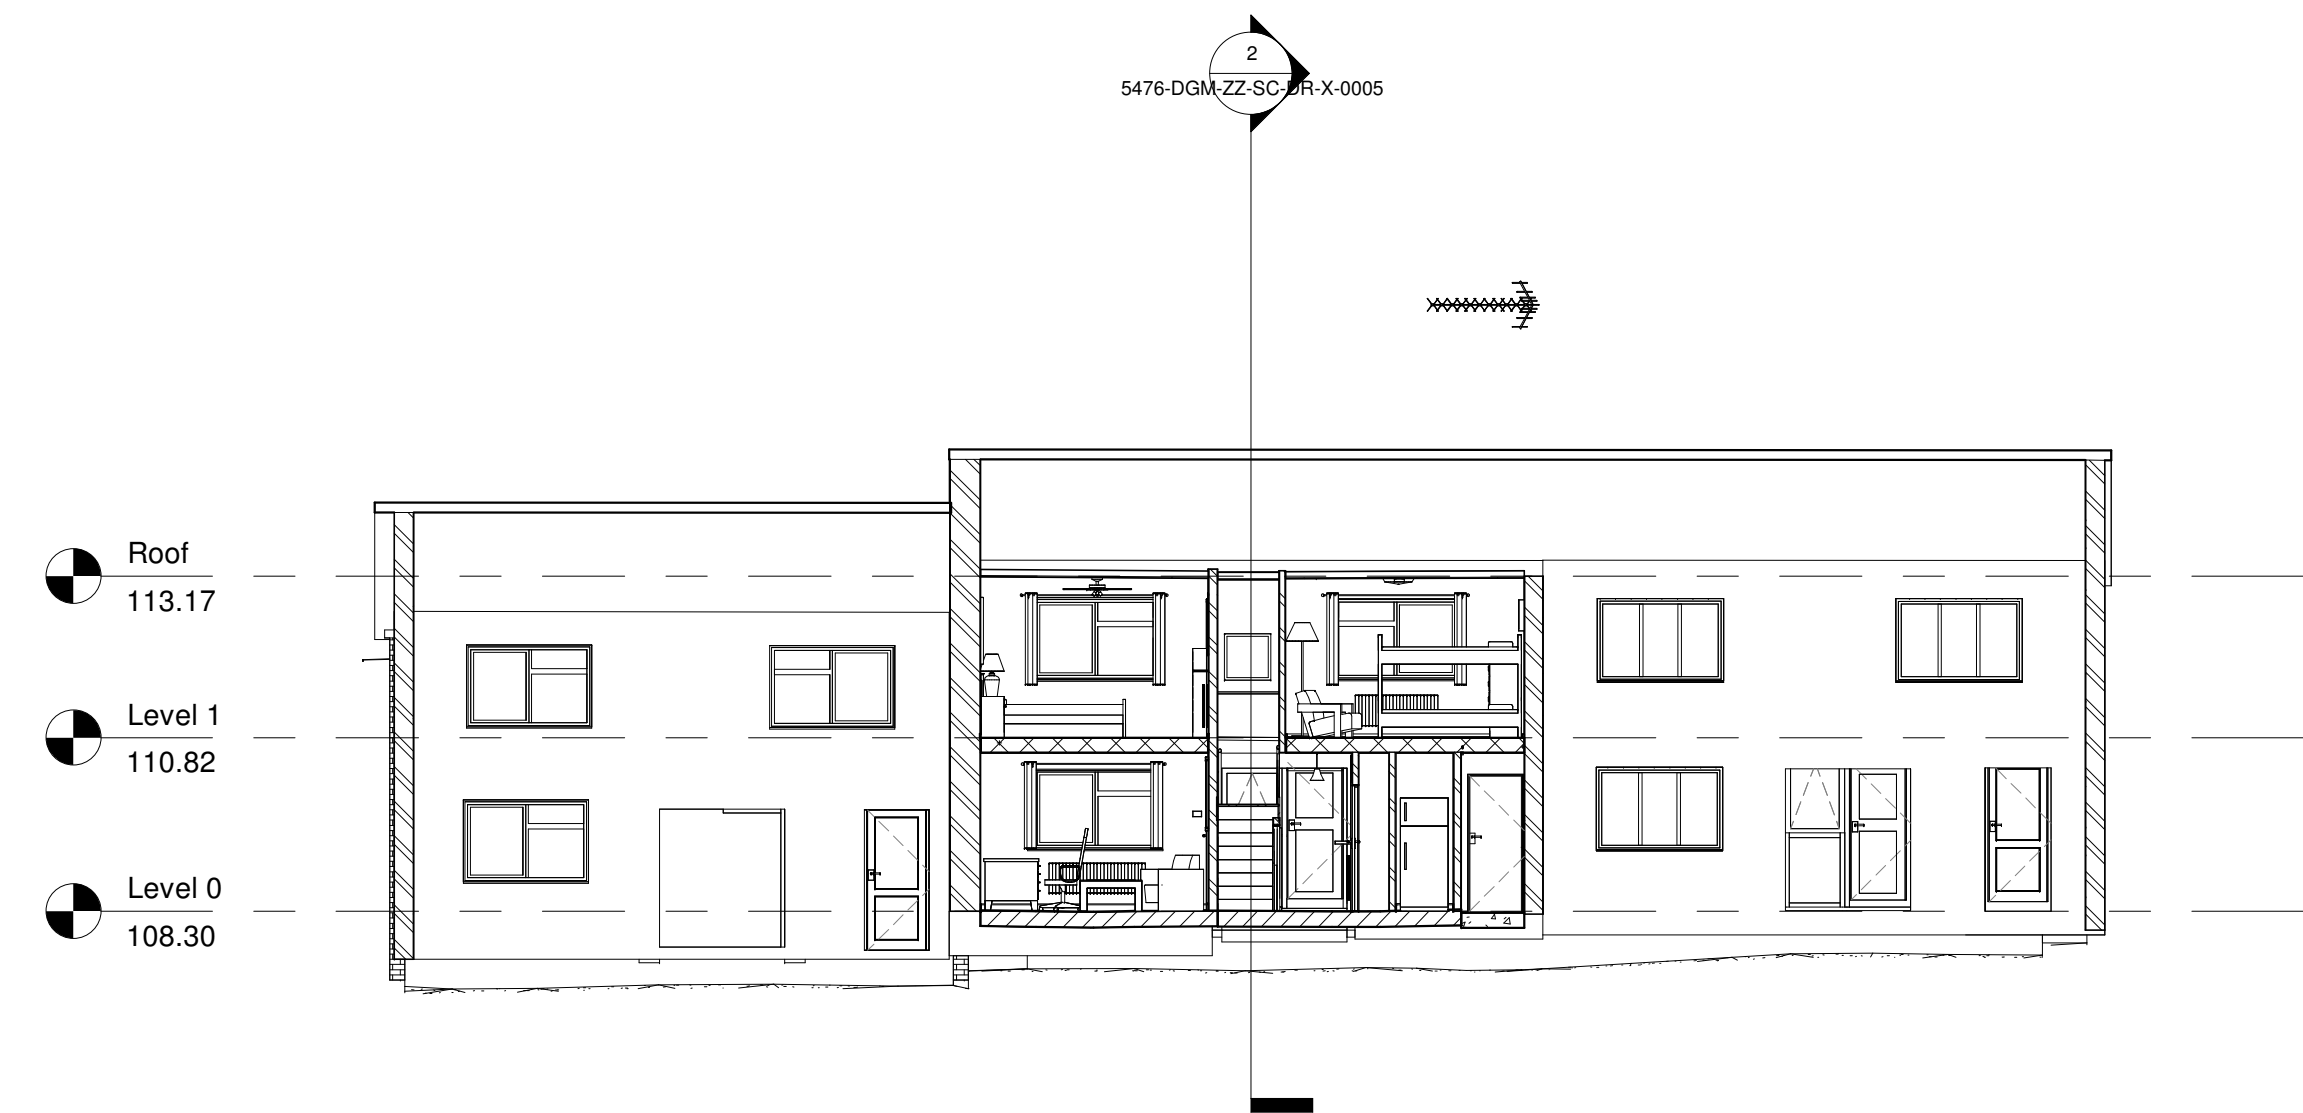

1 Section 1
1 : 100

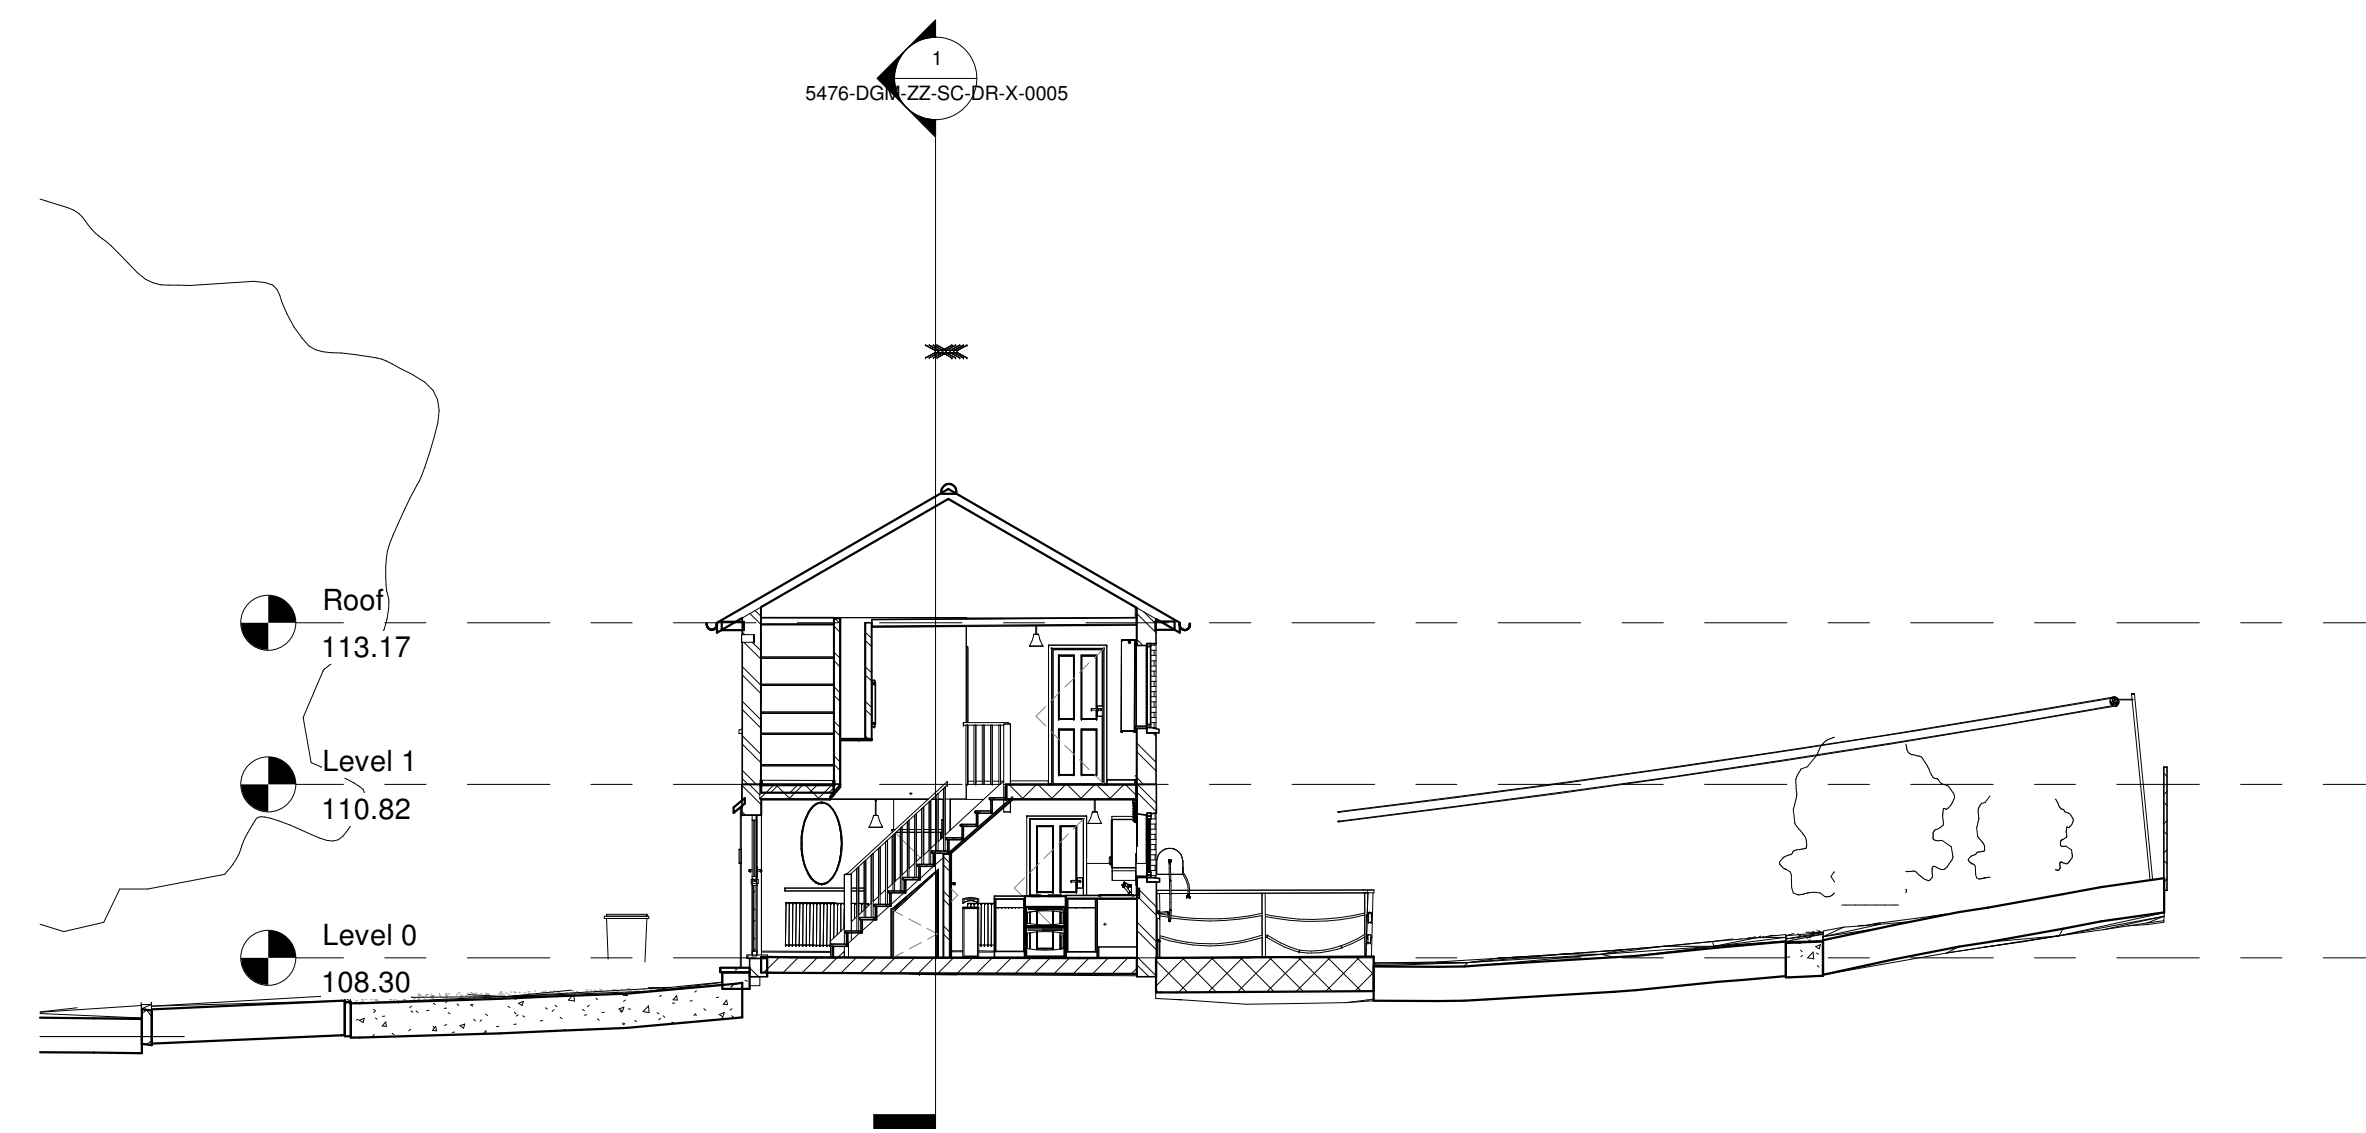

2 Section 2
1 : 100

